


NORTH
SCHEMATIC
SITE PLAN
NTS.

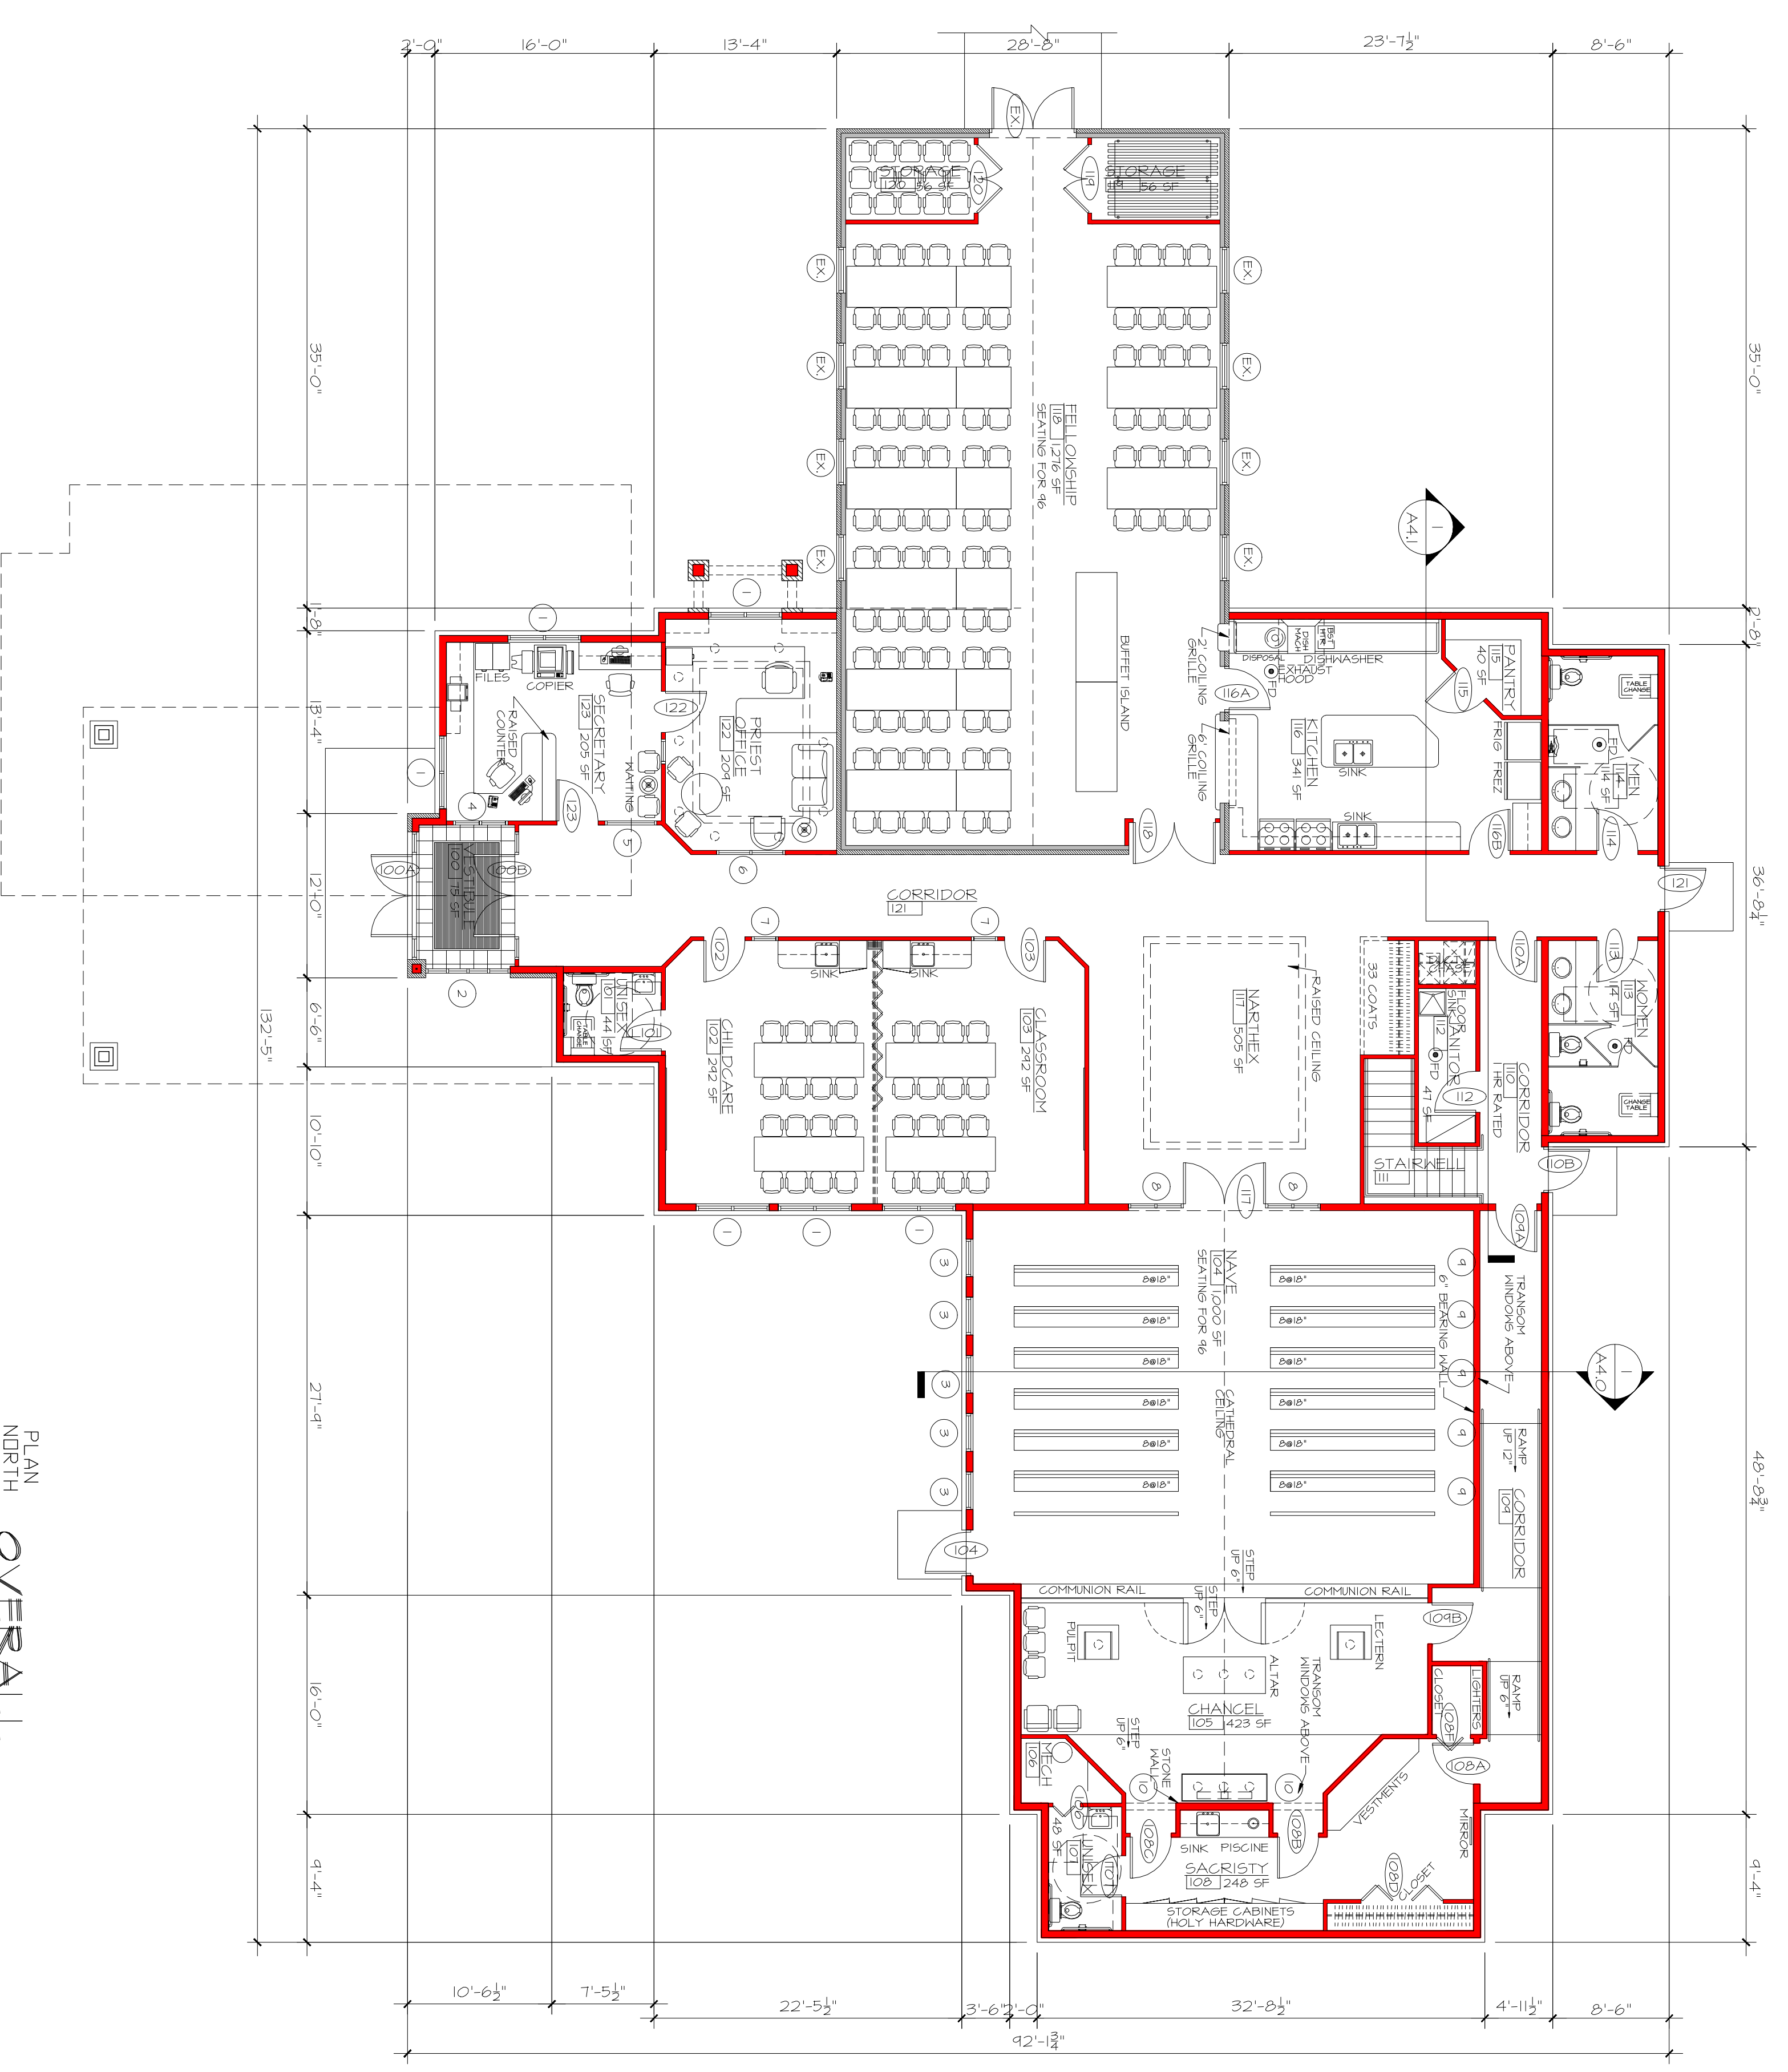

PLAN
NORTH
OVERALL
FLOOR PLAN
1/8"=1'-0"

PROPOSED BUILDING ADDITION FOR --
CHRIST THE KING CHURCH
 STURGEON BAY,
 WISCONSIN

Keller
 PLANNERS | ARCHITECTS | BUILDERS

RAJ GILES
 1500 W. 15th St. P.O. Box 620
 Kaukauna, WI 54130
 PHONE (920) 766-5795 or 1-800-238-2534
 FAX (920) 766-5004

MILWAUKEE
 17779856 Riverside Dr., 2620 Stewart Avenue
 Suite 100
 Wauwatosa, WI 53222
 Phone (414) 779-1111
 Fax (414) 779-1111

WAUSAU
 1000 N. 1st St.
 Wausau, WI 54981
 Phone (715) 863-1411
 Fax (715) 863-1811

www.kellerbuilds.com